


DRAFT

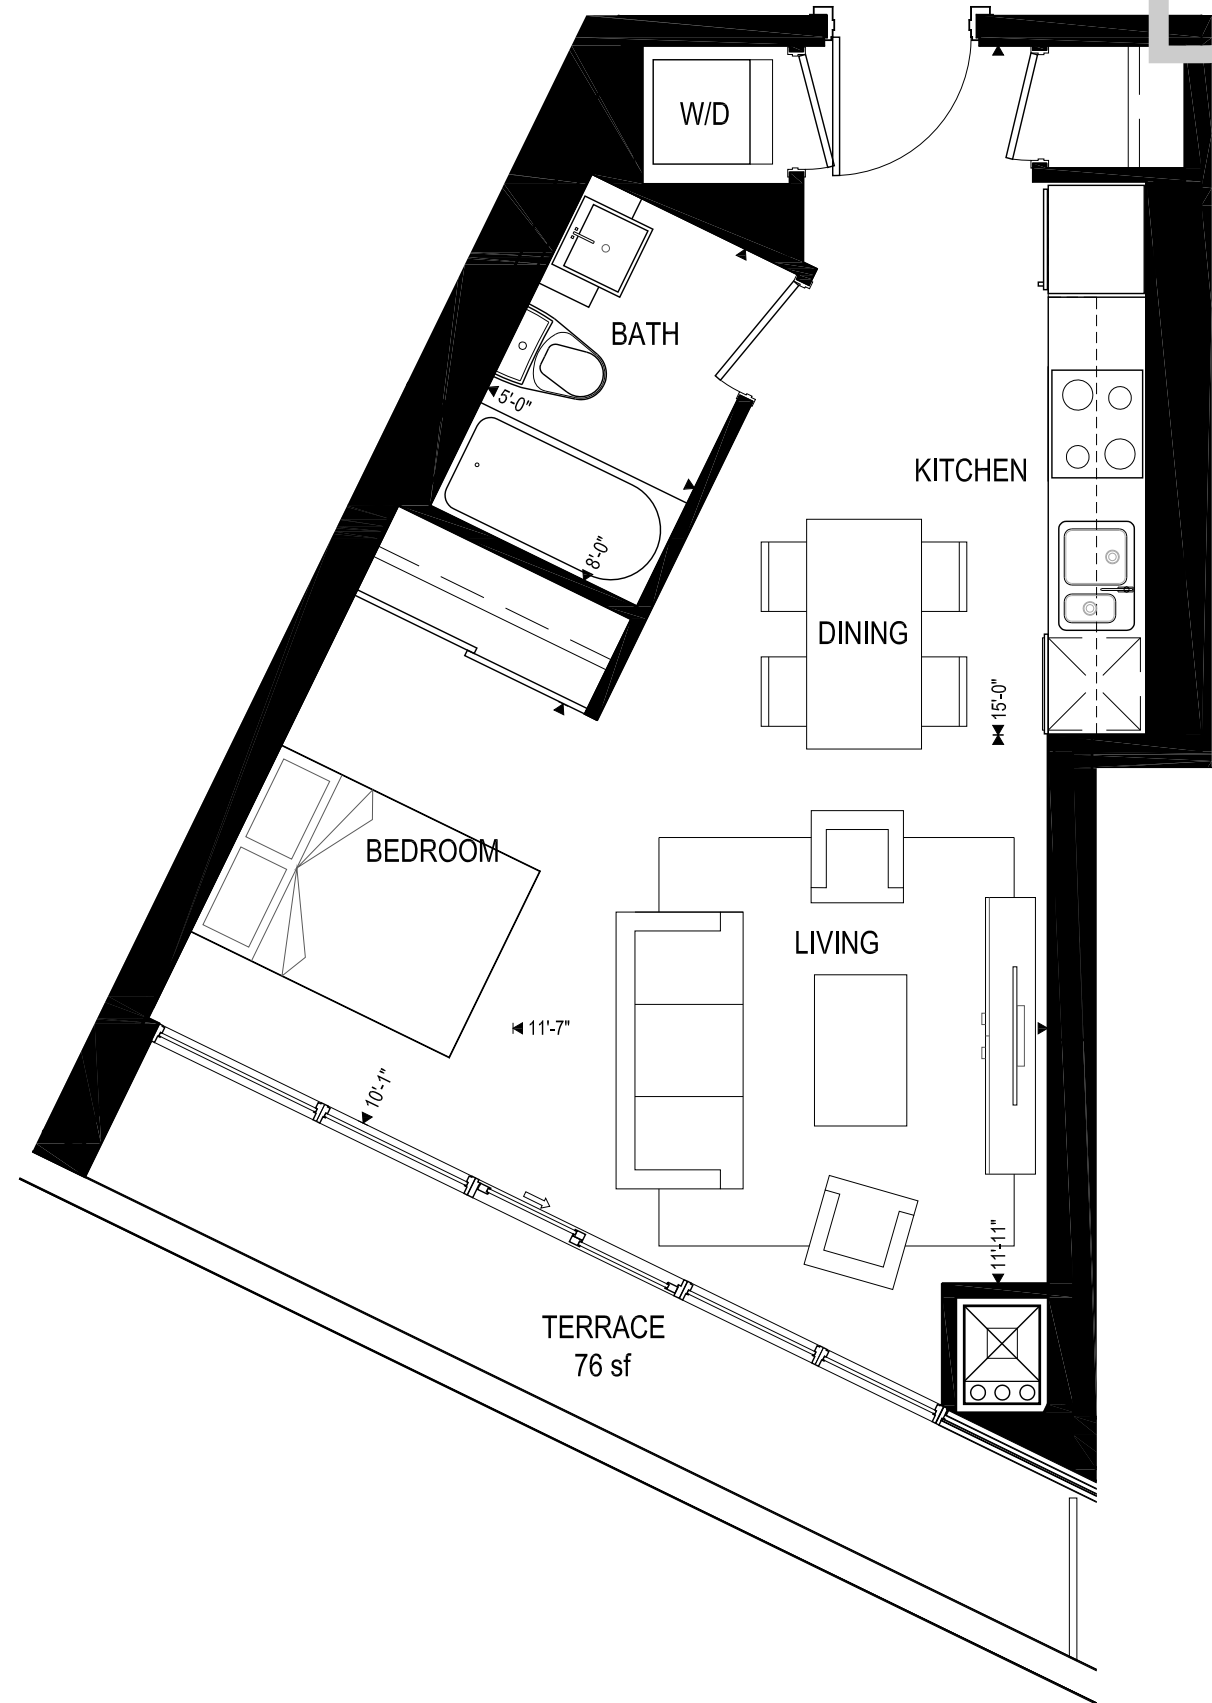

4 FLOOR  
17.25.2011

ALL DRAWINGS, SPECIFICATIONS AND RELATED DOCUMENTS ARE THE COPYRIGHT PROPERTY OF THE ARCHITECT AND MUST BE RETURNED UPON REQUEST. REPRODUCTION OF DRAWINGS IN WHOLE OR IN PART IS STRICTLY FORBIDDEN WITHOUT THE ARCHITECT'S WRITTEN PERMISSION.

project  
**BATHURST + LAKESHORE  
 BLOCK 6S**

FORT YORK NEIGHBOURHOOD  
 TORONTO, ONTARIO  
 client  
**ONNI GROUP OF COMPANIES**

title  
**Unit # 211  
 487 sq.ft.  
 Type: Studio**

project number  
 10-02

date

scale


1:50

drawn by

VC


sheet

# DRAFT

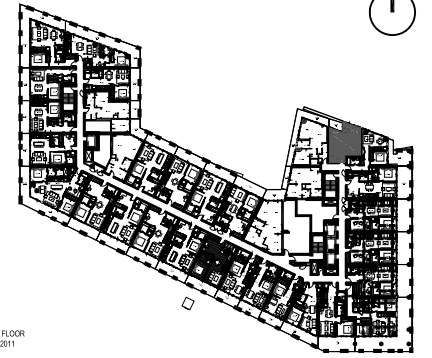

2 & 4th FLOOR  
17.25.2011

ALL DRAWINGS, SPECIFICATIONS AND RELATED DOCUMENTS ARE THE COPYRIGHT PROPERTY OF THE ARCHITECT AND MUST BE RETURNED UPON REQUEST. REPRODUCTION OF DRAWINGS IN WHOLE OR IN PART IS STRICTLY FORBIDDEN WITHOUT THE ARCHITECT'S WRITTEN PERMISSION.

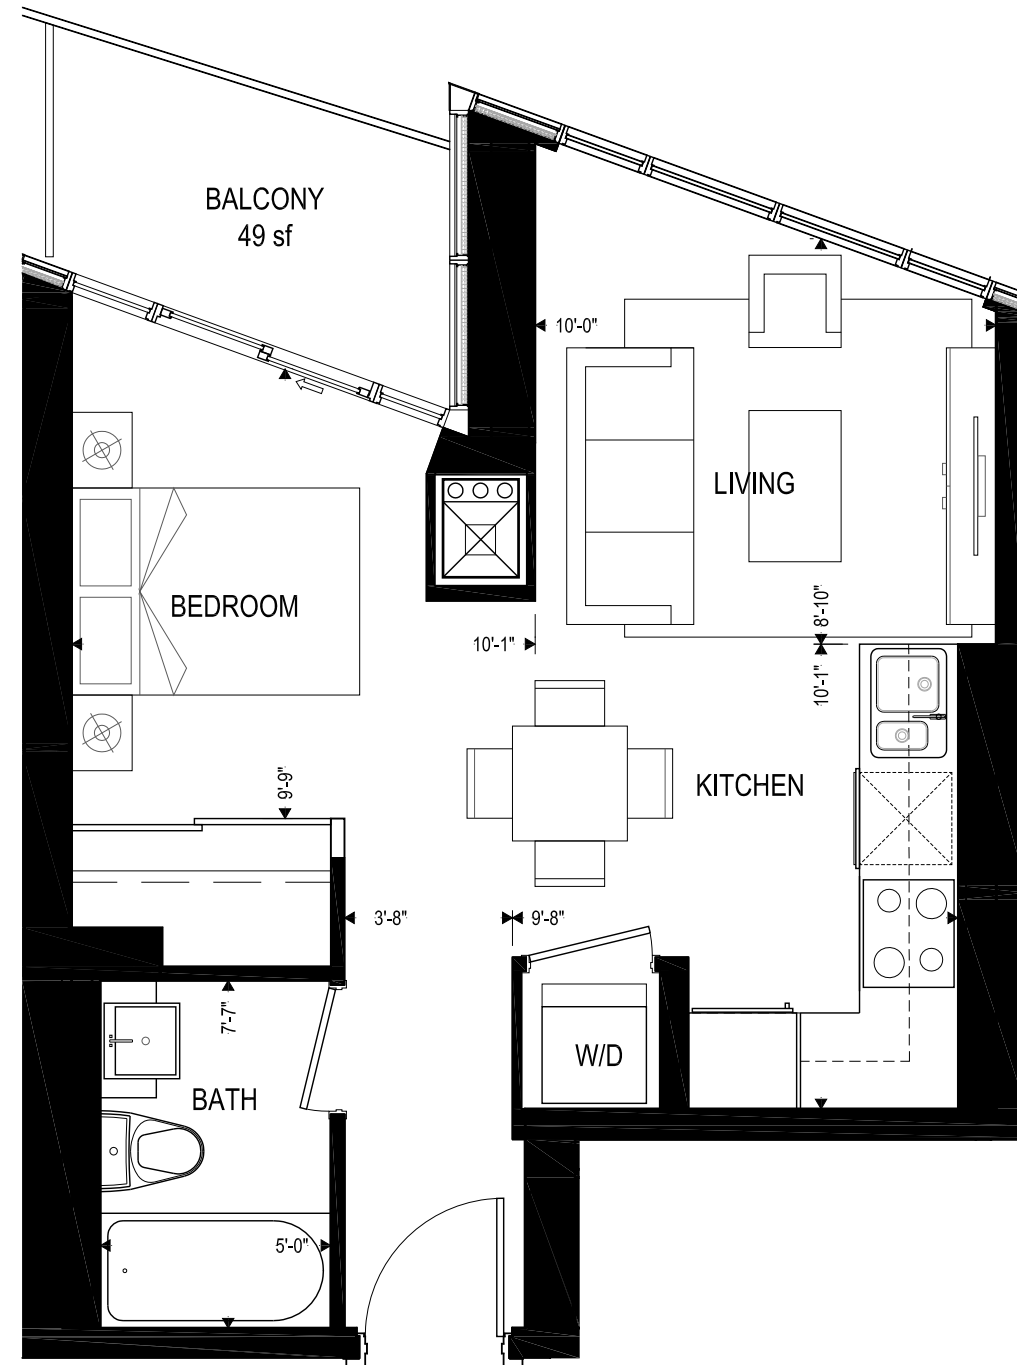

project  
**BATHURST + LAKESHORE  
BLOCK 6S**

FORT YORK NEIGHBOURHOOD  
TORONTO, ONTARIO  
client  
**ONNI GROUP OF COMPANIES**

title  
**Unit # 303-503, 602, 805-1505  
452 sq.ft.  
Type: Studio**

project number  
10-02

date


scale  
1:50

drawn by  
VC

sheet


# DRAFT

OUTDOOR:  
BALCONY 65sf

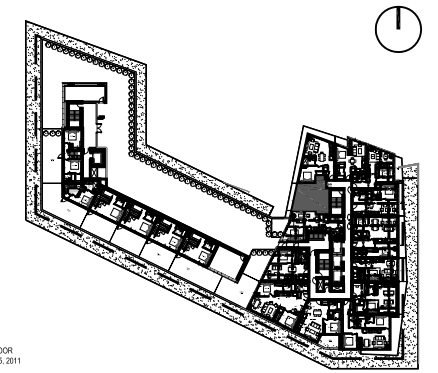

1 FLOOR  
17.25.2011  
1:331 mm (14.335 ft) (increased depth)

ALL DRAWINGS, SPECIFICATIONS AND RELATED DOCUMENTS ARE THE COPYRIGHT PROPERTY OF THE ARCHITECT AND MUST BE RETURNED UPON REQUEST. REPRODUCTION OF DRAWINGS IN WHOLE OR IN PART IS STRICTLY FORBIDDEN WITHOUT THE ARCHITECT'S WRITTEN PERMISSION.

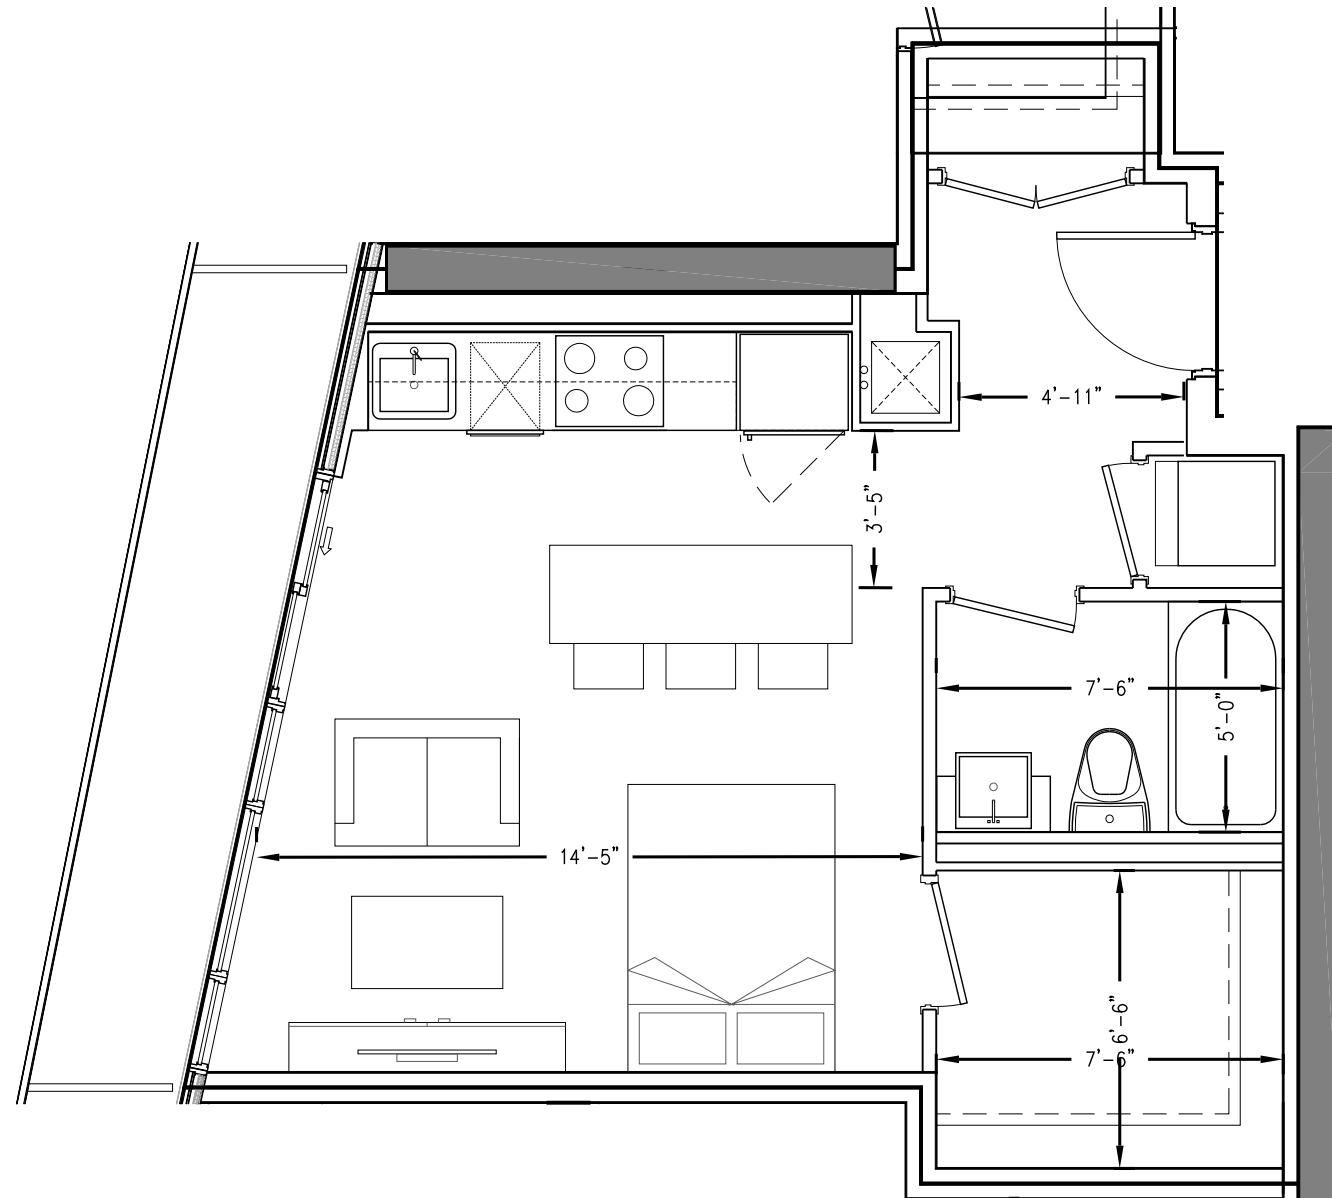

project  
**BATHURST + LAKESHORE  
BLOCK 6S**

FORT YORK NEIGHBOURHOOD  
TORONTO, ONTARIO

client  
**ONNI GROUP OF COMPANIES**

title

**Unit # 802**  
**454 sq.ft.**  
**Type: Studio**

project number  
10-02

date

scale  
1:50

drawn by  
VC

sheet